



PRELIMINARY

ELEV.

NO SCALE


Midwest
HOMES

building contractor/homeowner to
verify all dimensions, structural details,
building codes and grade requirements
prior to construction.


These drawings are the proprietary
work product and property of Midwest
Homes, Inc.. Use of these drawings
and concepts contained therein
without the written permission of
Midwest Homes, Inc. is prohibited and
may be subject to a claim for damages

project: Hertz Town
House
address: Crawford
Road
Date: 7/31/07
revision: 1, 1

1405 E. Hwy 50
Vermillion, SD 57069
Voice 605-624-4661
Fax 605-624-0075
www.midwesthomes.com

page#

1

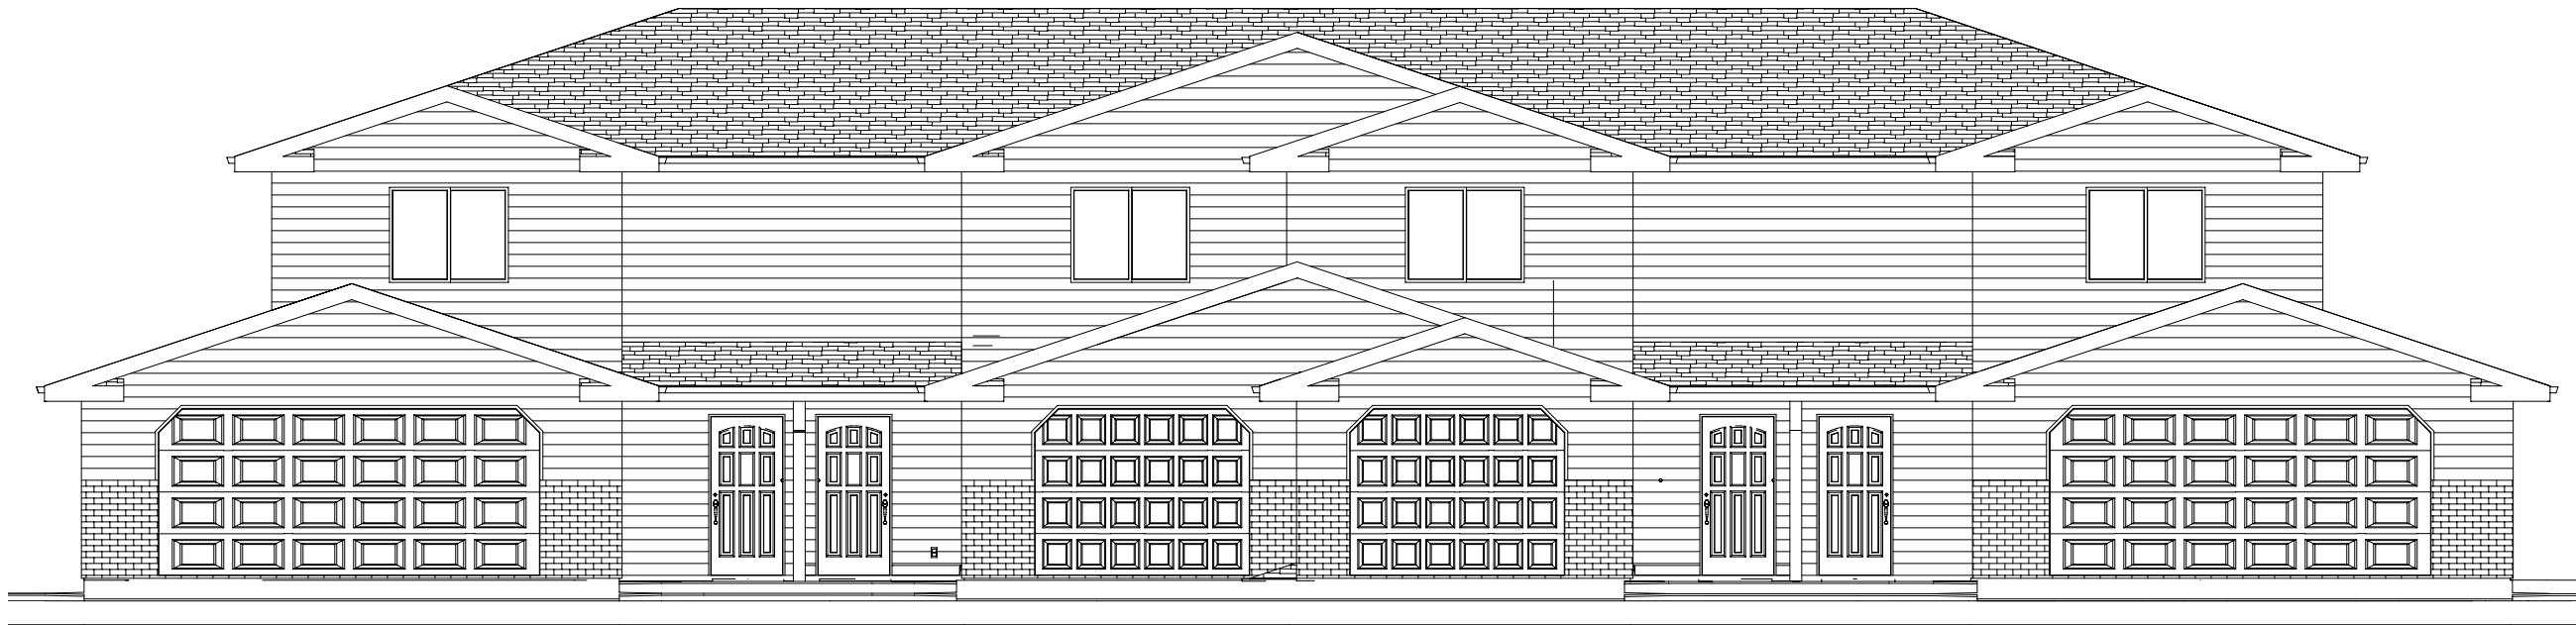

front elev.



right elev.

PRELIMINARY




building contractor/homeowner to verify all dimensions, structural details, building codes and grade requirements prior to construction.

These drawings are the proprietary work product and property of Midwest Homes, Inc.. Use of these drawings and concepts contained therein without the written permission of Midwest Homes, Inc. is prohibited and may be subject to a claim for damages.


project: Hertz Town
 House
 address: Crawford
 Road
 Date: 7/31/07
 revision: 1.1

1405 E. Hwy 50
 Vermillion, SD 57069
 Voice 605-624-4661
 Fax 605-624-0075
 www.midwesthomes.com

page#
 2

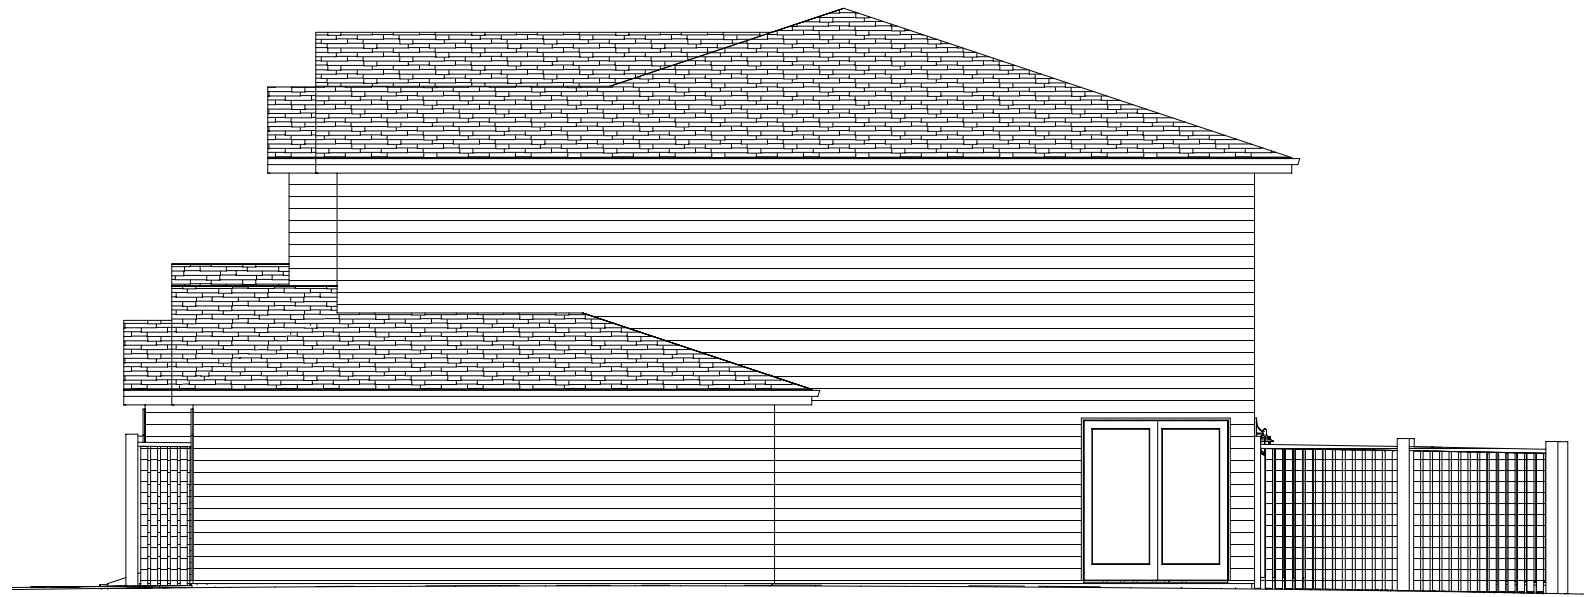

right elev.

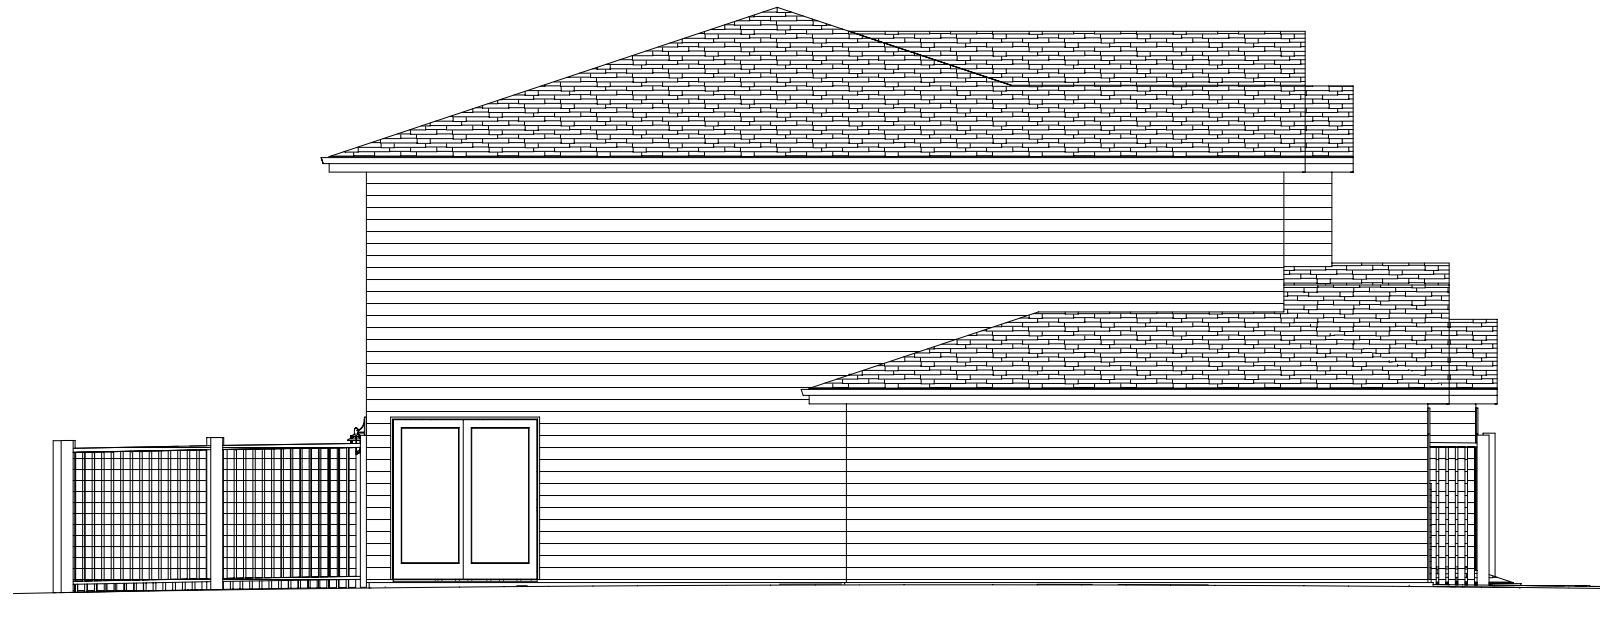

left elev.

PRELIMINARY




These drawings are the proprietary work product and property of Midwest Homes, Inc.. Use of these drawings and concepts contained therein without the written permission of Midwest Homes, Inc. is prohibited and may be subject to a claim for damages

building contractor/homeowner to verify all dimensions, structural details, building codes and grade requirements prior to construction.

project: Hertz Town House
address: Crawford Road
Date: 7/31/07
revision: 1, 1

1405 E. Hwy 50
Vermillion, SD 57069
Voice 605-624-4661
Fax 605-624-0075
www.midwesthomes.com

page#
3

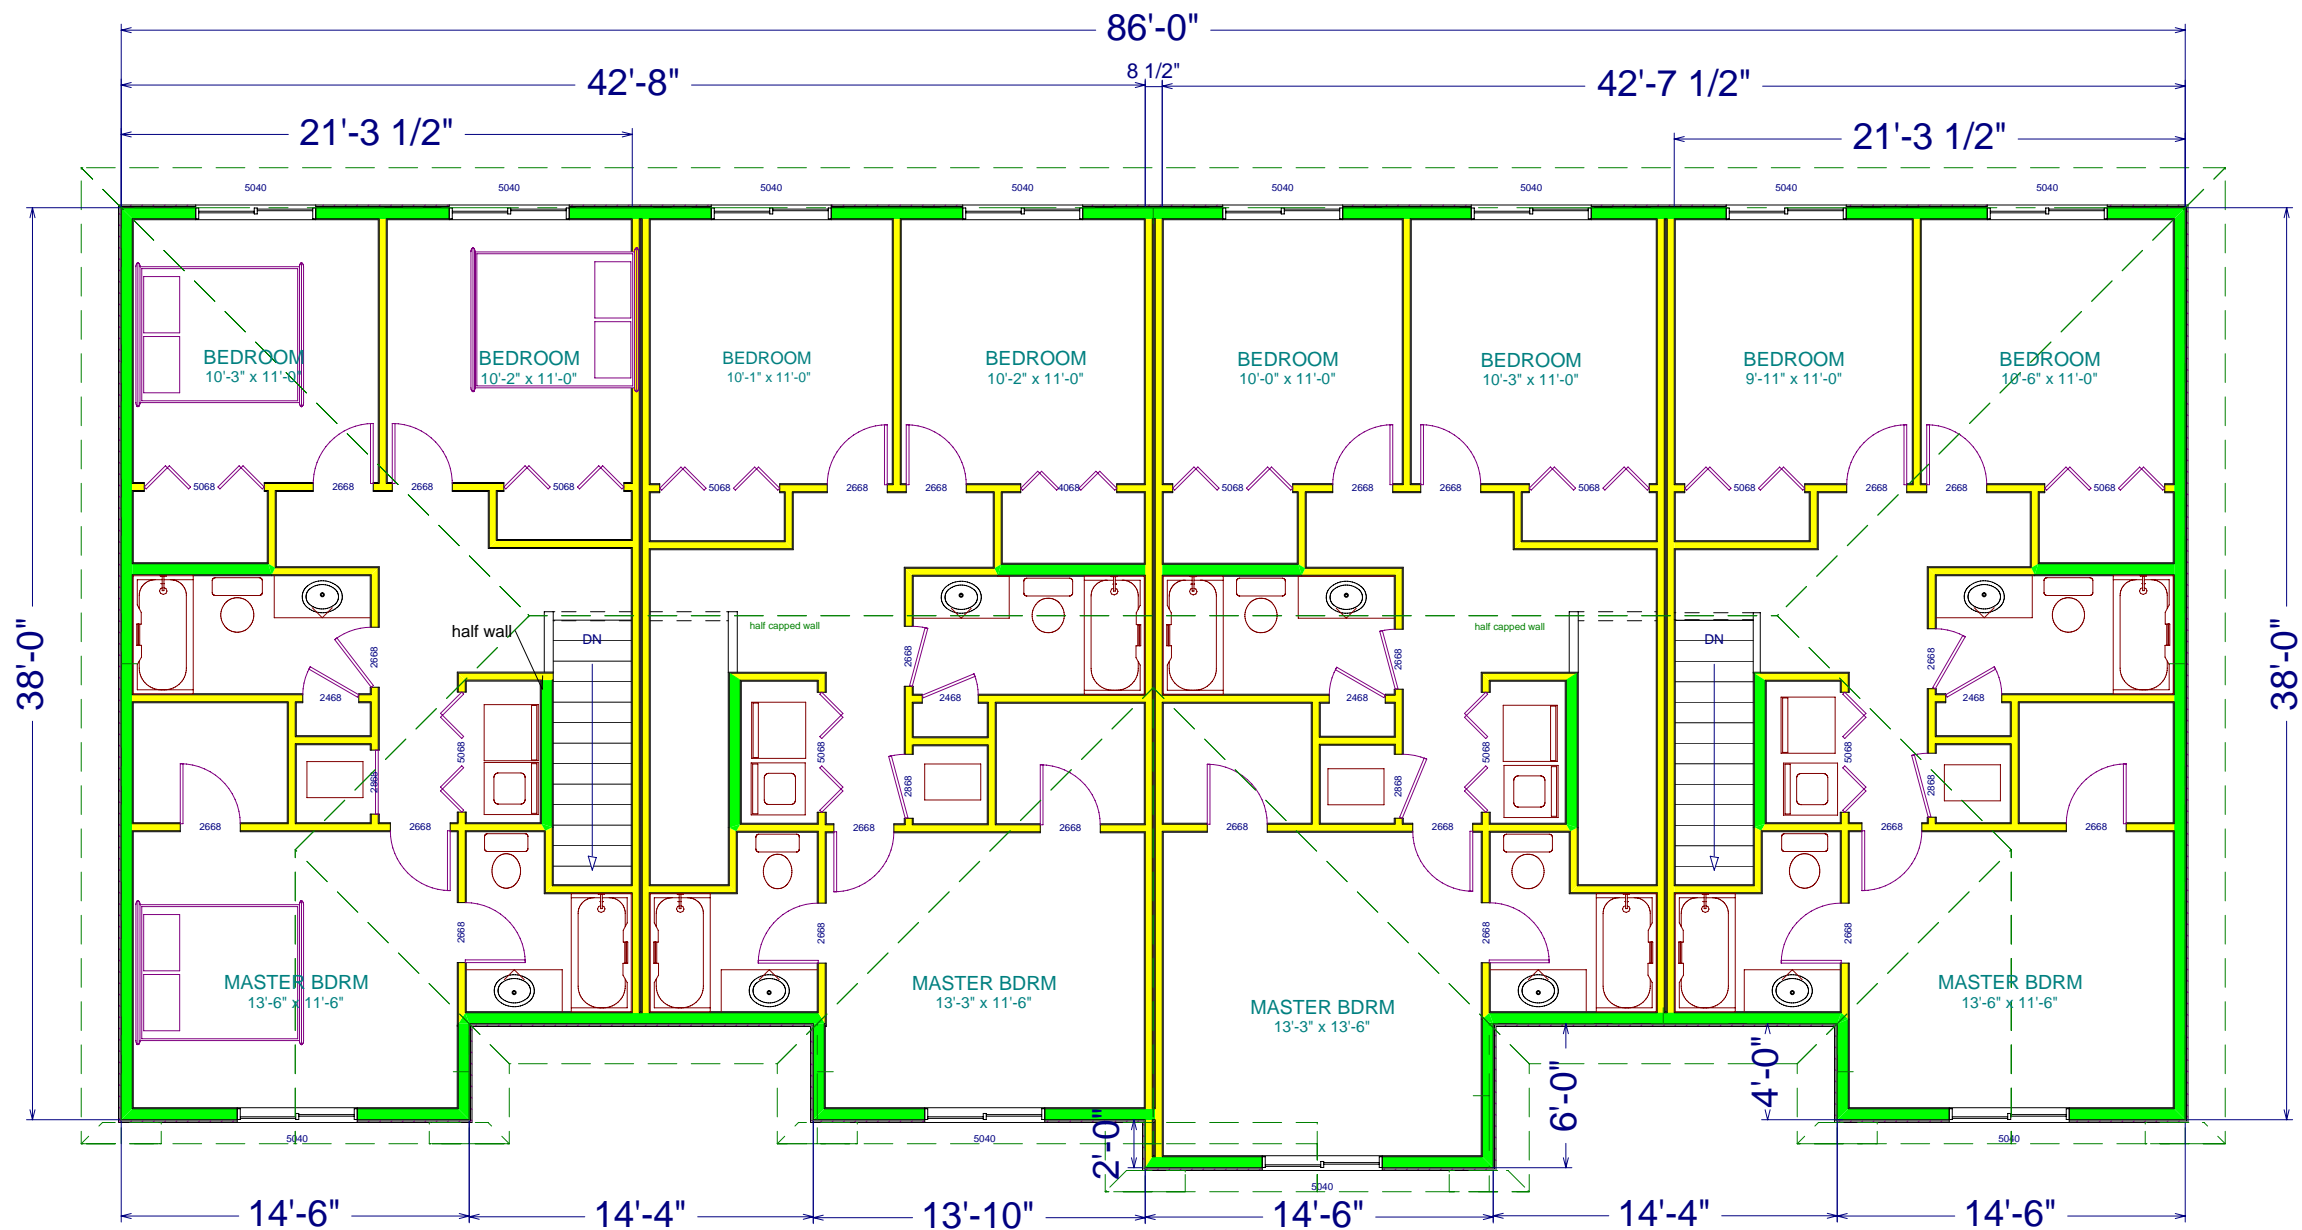

PRELIMINARY

FOUNDATION
1/8" SCALE




These drawings are the proprietary work product and property of Midwest Homes, Inc.. Use of these drawings and concepts contained therein without the written permission of Midwest Homes, Inc. is prohibited and may be subject to a claim for damages.

building contractor/homeowner to verify all dimensions, structural details, building codes and grade requirements prior to construction.

project: Hertz Town
House
address: Crawford Road
Date: 7/31/07
revision: 1, 1

1405 E. Hwy 50
Vermillion, SD 57069
Voice 605-624-4661
Fax 605-624-0075
www.midwesthomes.com

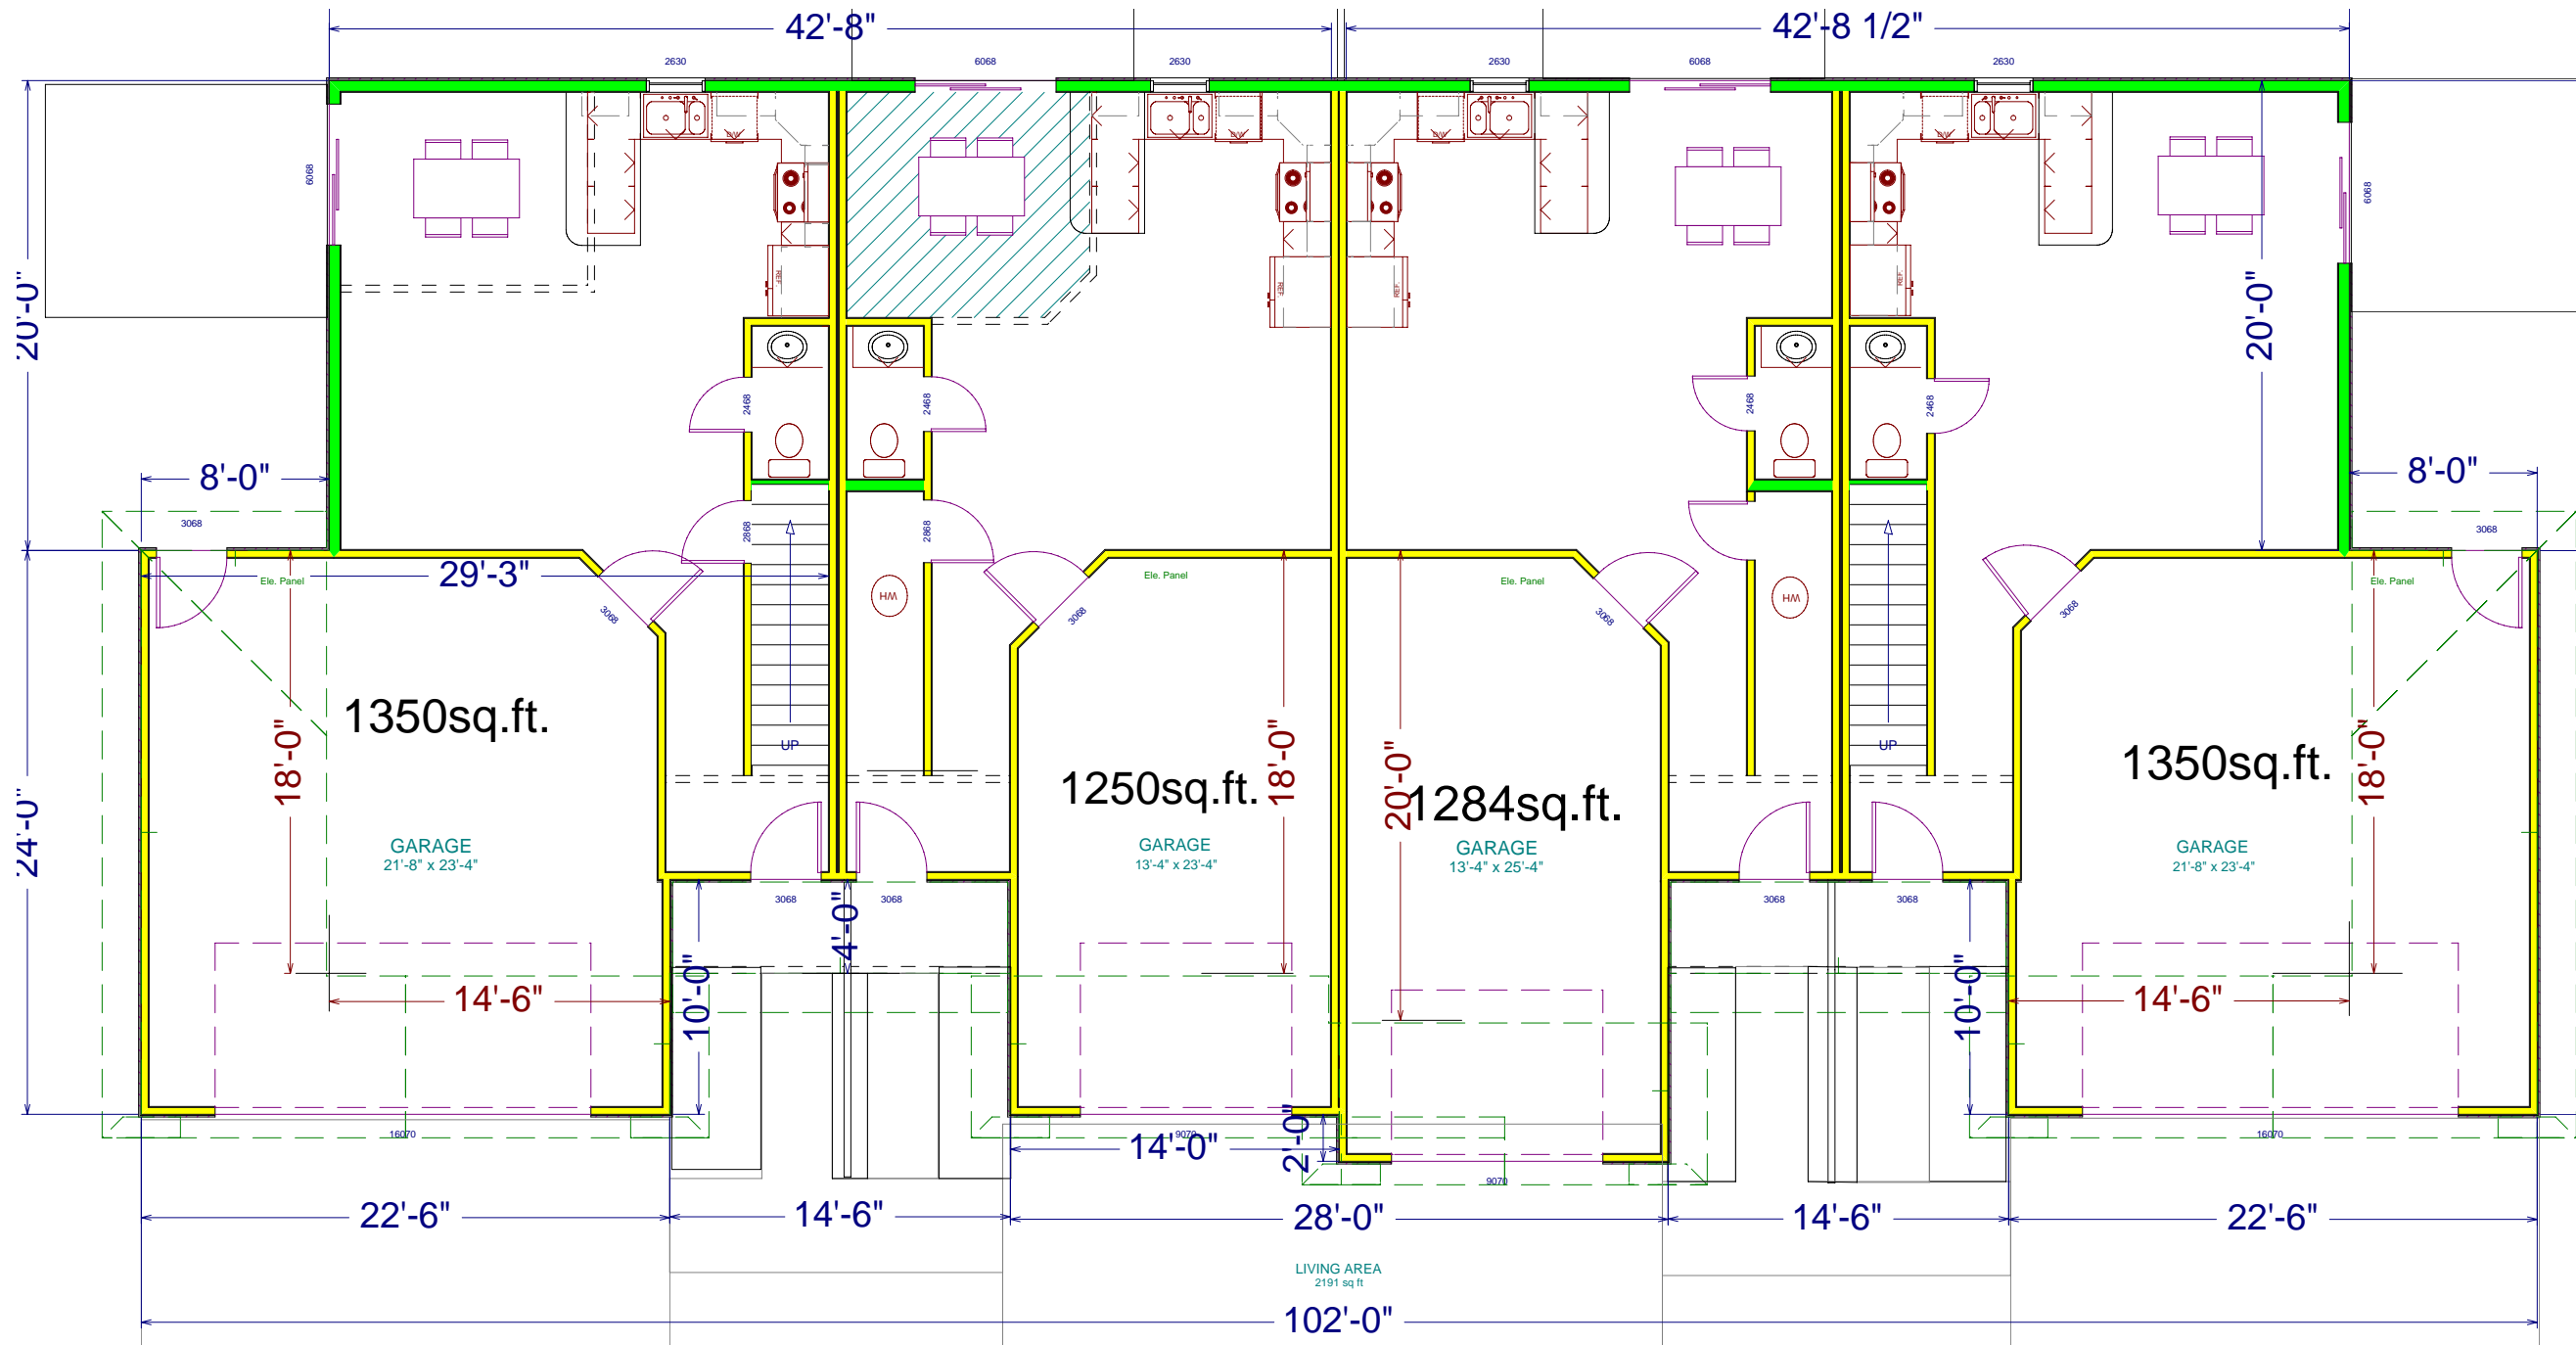

PRELIMINARY

TRUSSES
1/8" SCALE

Midwest
HOMES

building contractor/homeowner to
verify all dimensions, structural details,
building codes and grade requirements
prior to construction.

These drawings are the proprietary
work product and property of Midwest
Homes, Inc.. Use of these drawings
and concepts contained therein
without the written permission of
Midwest Homes, Inc. is prohibited and
may be subject to a claim for damages

project: Hertz Town
House
address: Crawford
Road
Date: 7/31/07
revision: 1.1

1405 E. Hwy 50
Vermillion, SD 57069
Voice 605-624-4661
Fax 605-624-0075
www.midwesthomes.com

page#
5

5' 8" PVC SAN. SEWER

EAST

MAIN

4" PE DRAIN PIPE

8" PVC WATER MAIN

2+31

104.96'

18"

18" RCP

394.25'

8' UTILITY. ESMNT.

Lot 15
9112.99 SF

7

108.83'

65.0'

8.0'

31.0'

96.19'

30.0001'

43.83'

31.4969'

8' UTILITY. ESMNT.

Lot 14
6135.51 SF

140.0'

106.88'

OUTLOT A

Sq. Ft.
106,836

PRELIMINARY

Lot 13
6135.51 SF

10'00" E

DR.

198.0'

CYPRESS

491.8' 8" PVC SAN. SEWER





These drawings are the proprietary work product and property of Midwest Homes, Inc. Use of these drawings and concepts contained therein without the written permission of Midwest Homes, Inc. is prohibited and may be subject to a claim for damages.

project: Hertz Town House
address: Crawford Road
Date: 7/31/07
revision: 1.1

1405 E. Hwy 50
Vermillion, SD 57069
Voice 605-624-4661
Fax 605-624-0075
www.midwesthomes.com

page#
6

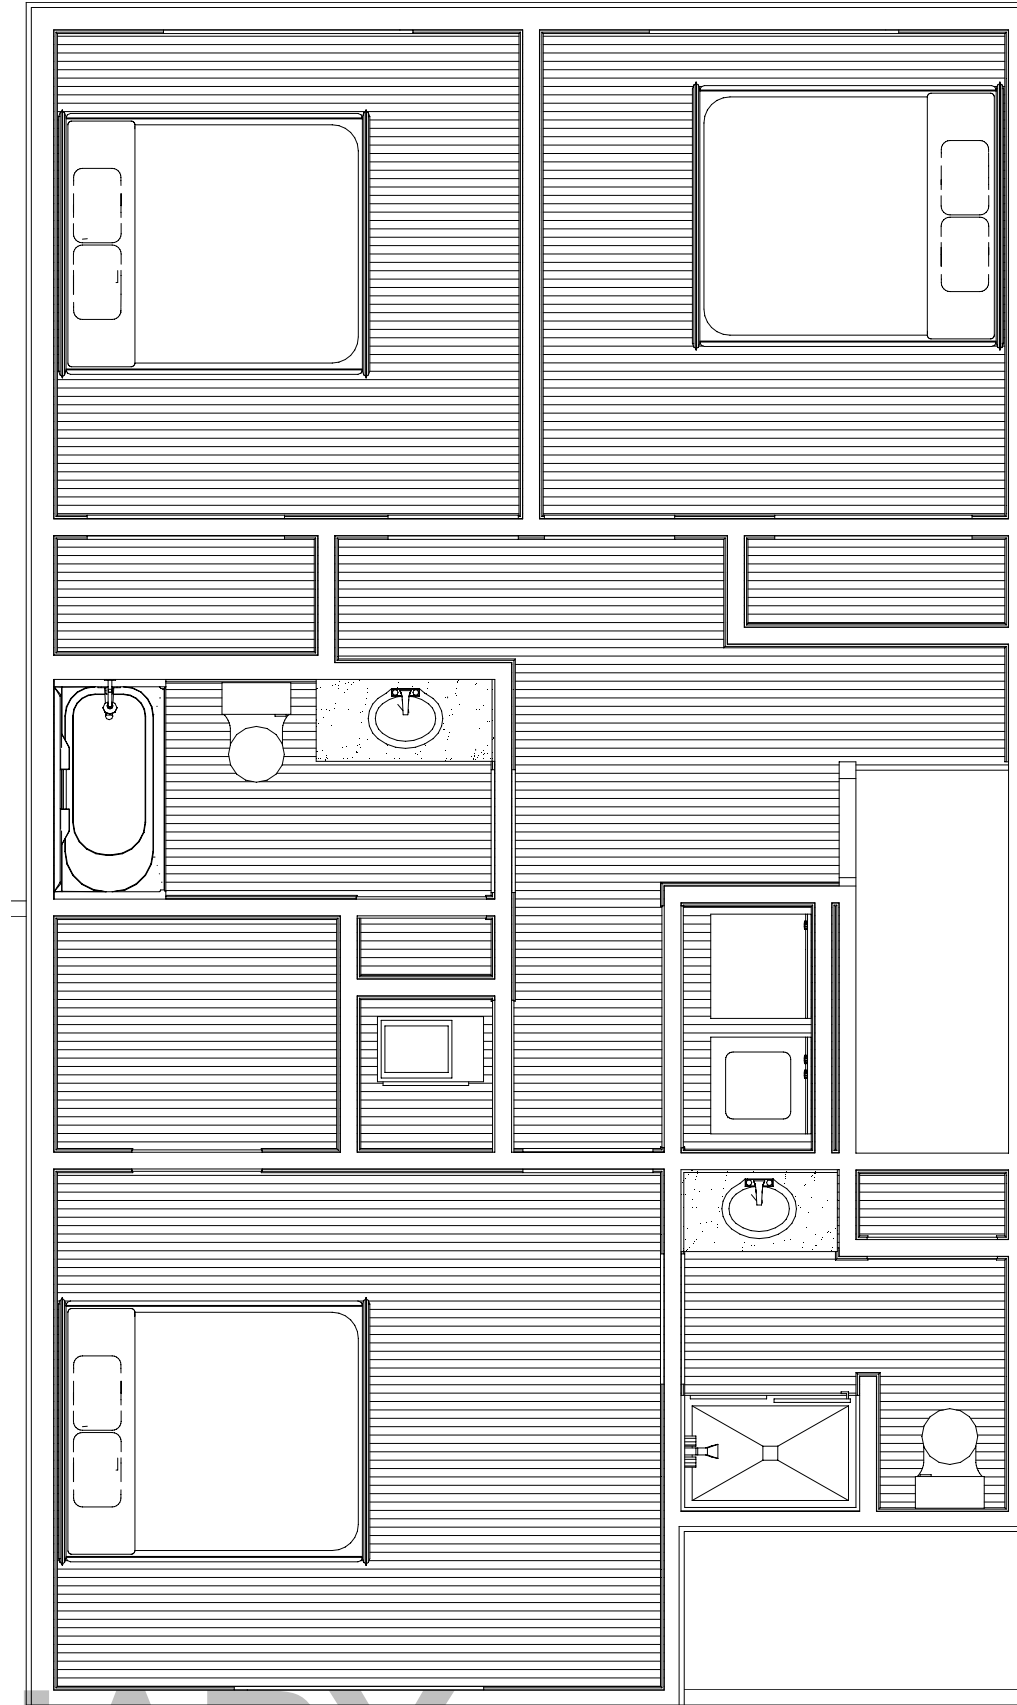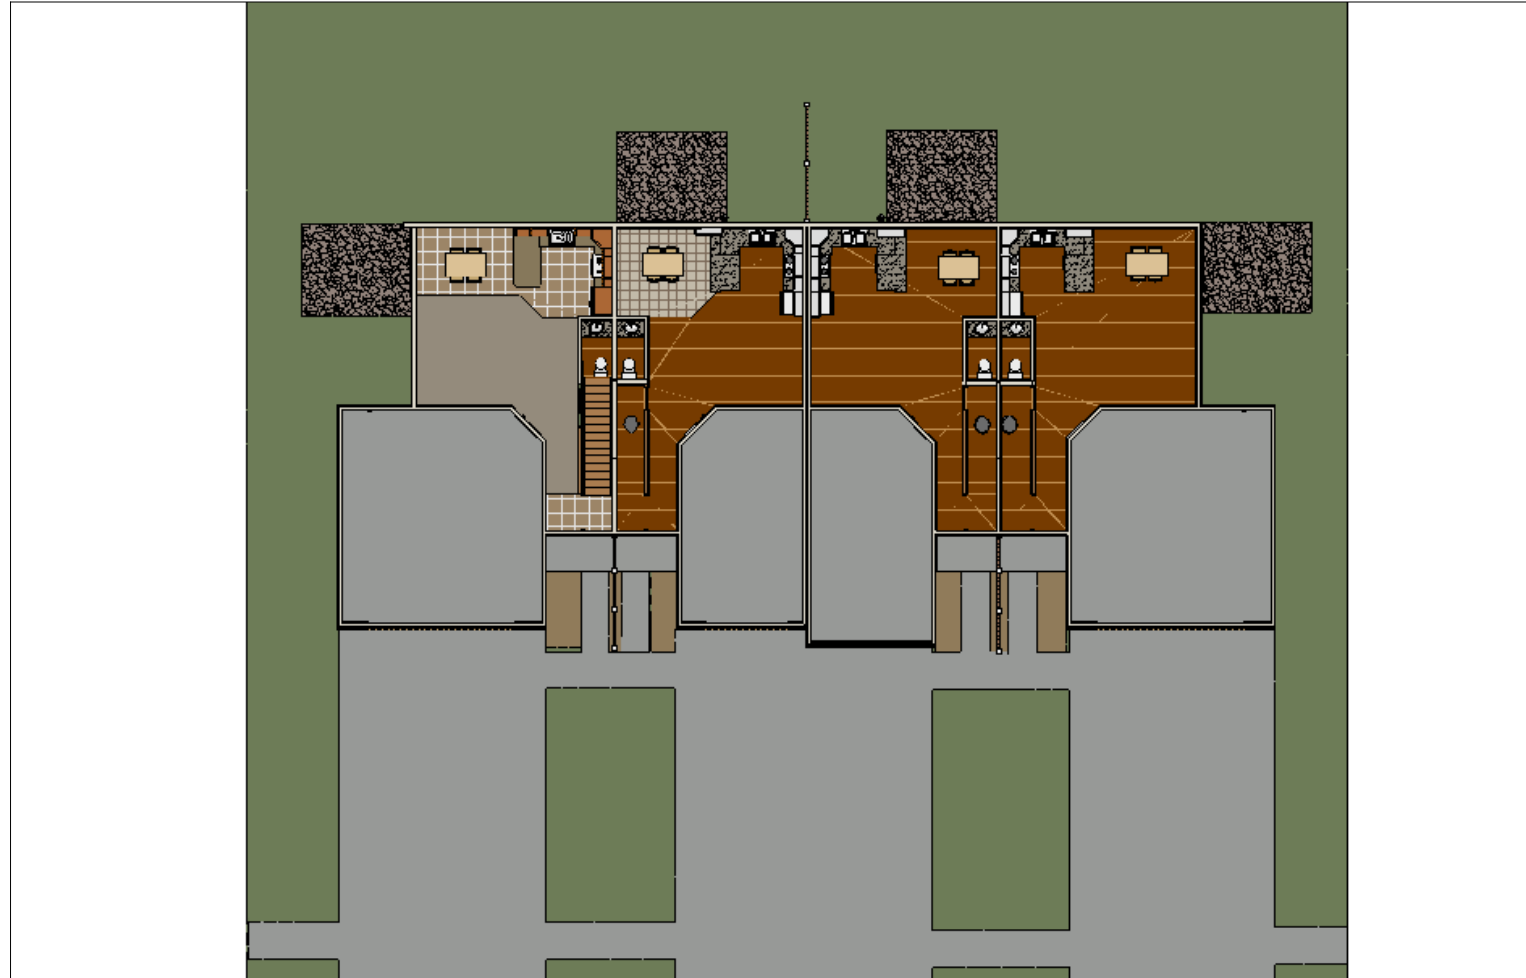

INARY




These drawings are the proprietary work product and property of Midwest Homes, Inc.. Use of these drawings and concepts contained therein without the written permission of Midwest Homes, Inc. is prohibited and may be subject to a claim for damages.

building contractor/homeowner to verify all dimensions, structural details, building codes and grade requirements prior to construction.

project: Hertz Town
 House
 address: Crawford
 Road
 Date: 7/31/07
 revision: 1,1

1405 E. Hwy 50
 Vermillion, SD 57069
 Voice 605-624-4661
 Fax 605-624-0075
 www.midwesthomes.com

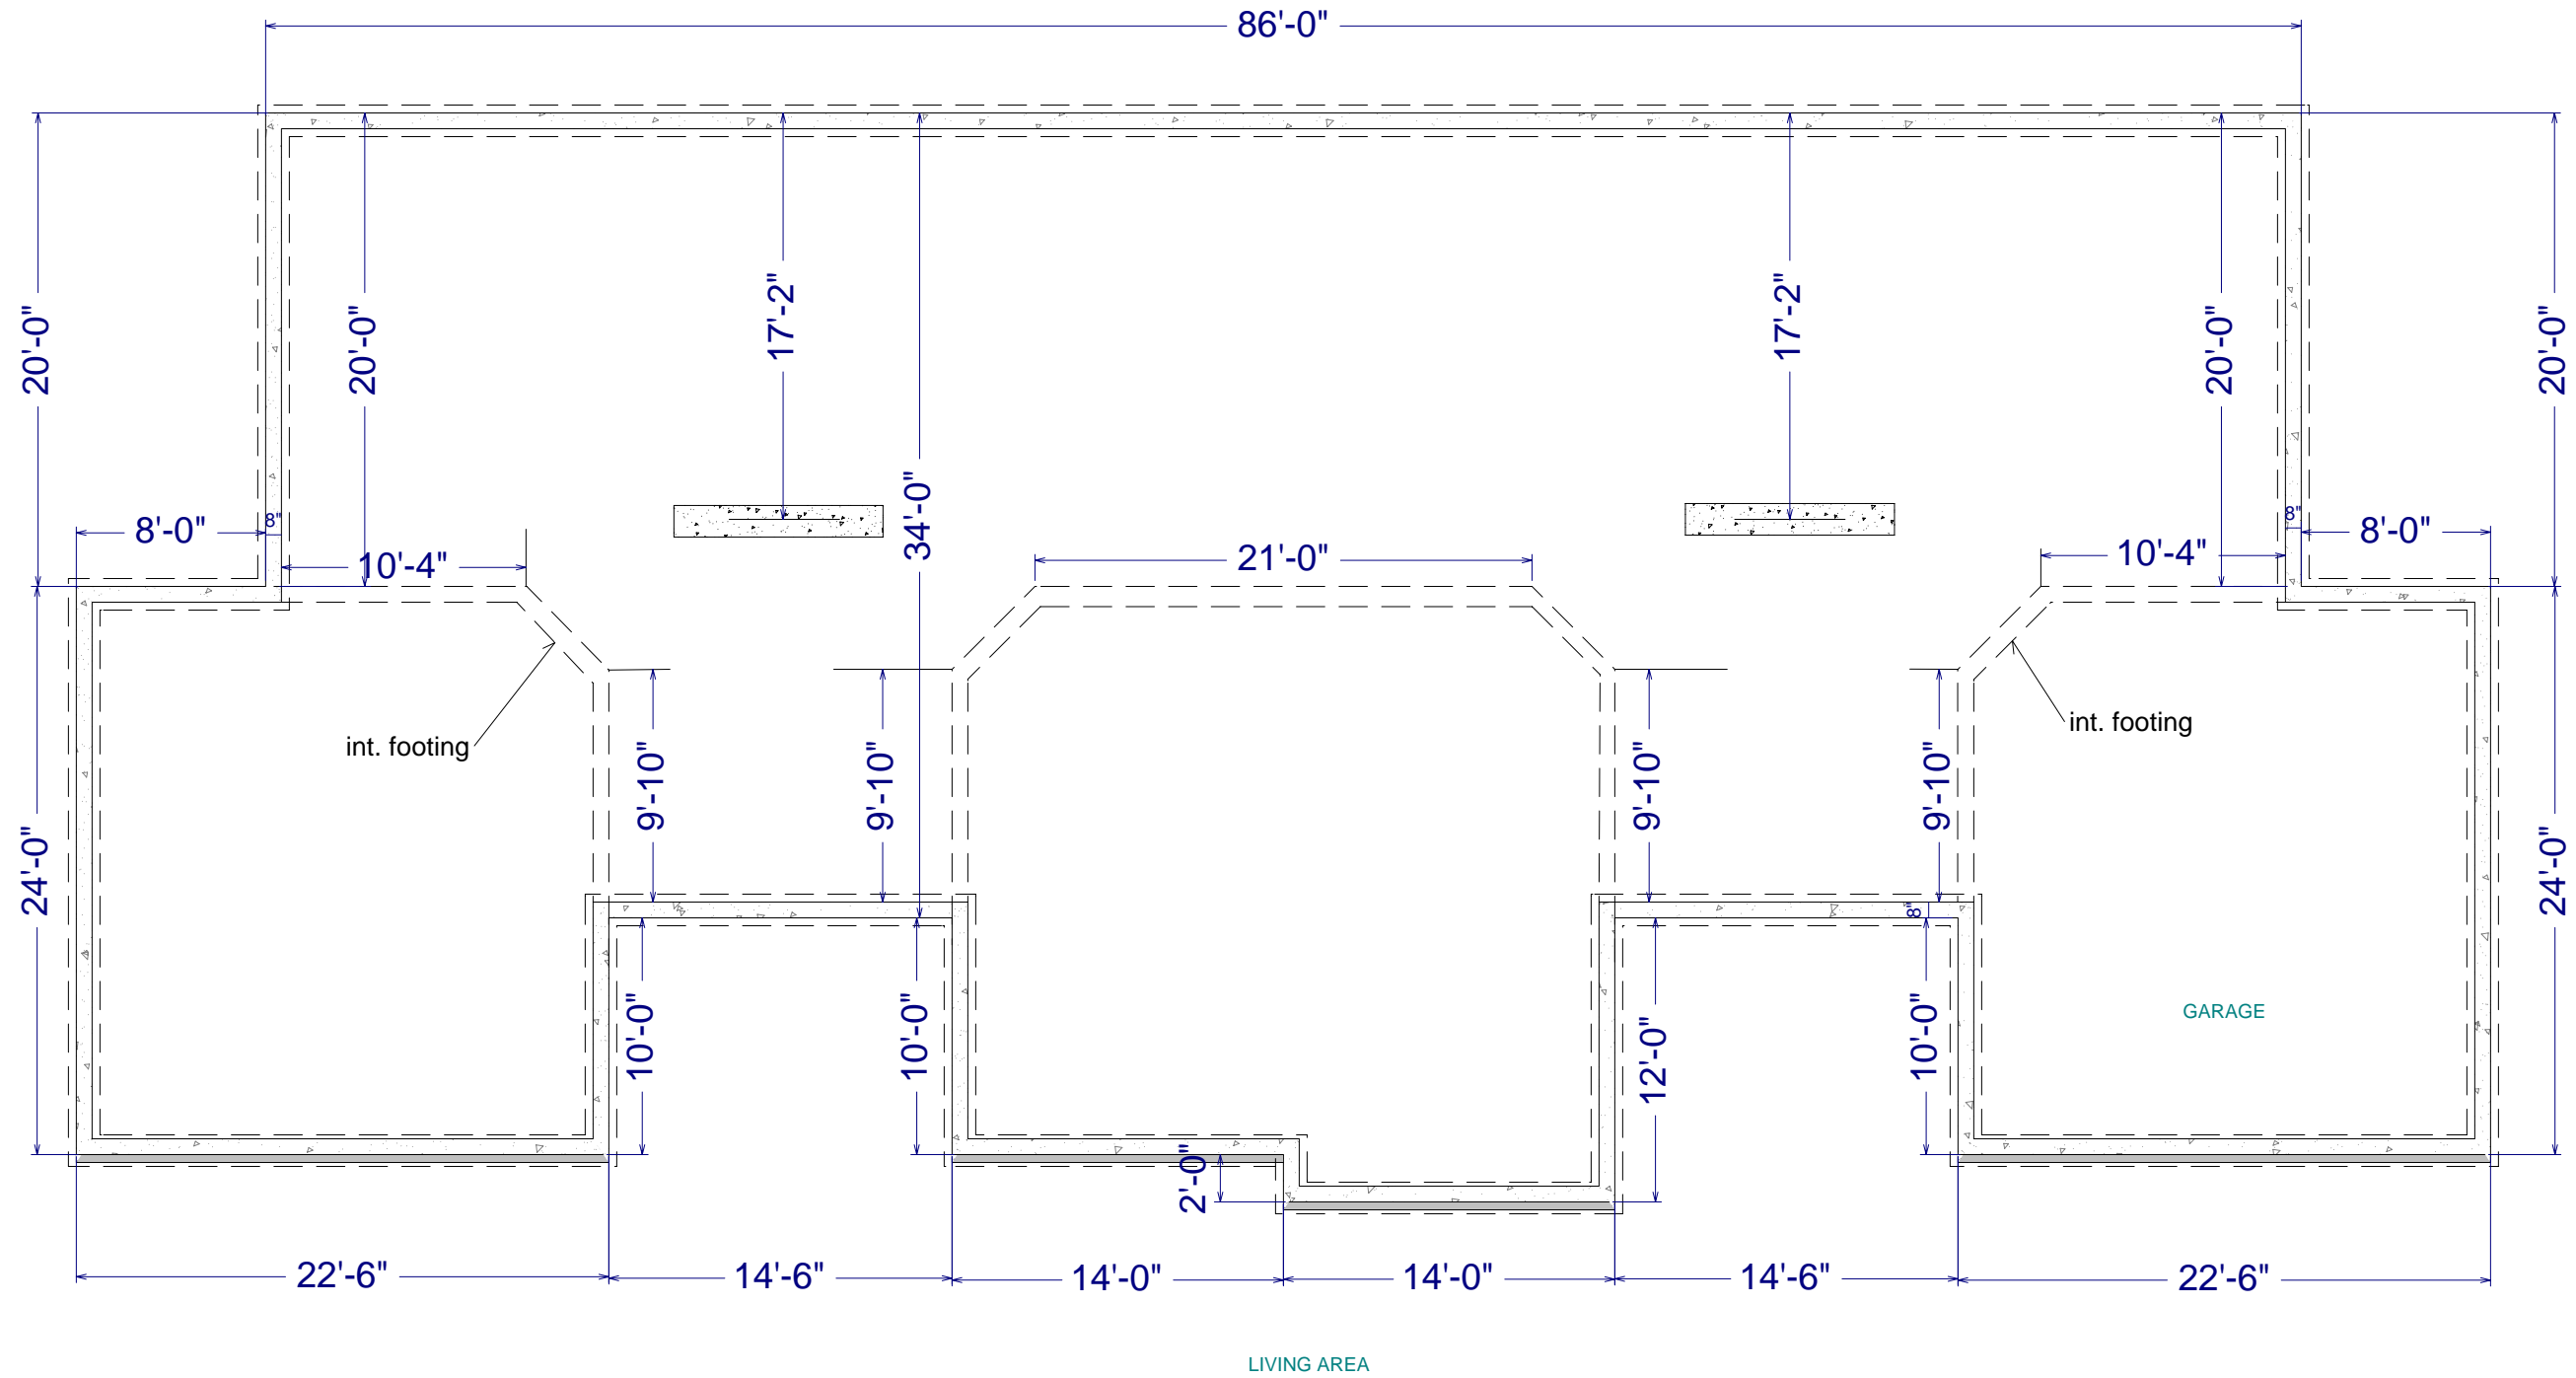

PRELIMINARY

foundation

scale: 1/8"



These drawings are the proprietary work product and property of Midwest Homes, Inc.. Use of these drawings and concepts contained therein without the written permission of Midwest Homes, Inc. is prohibited and may be subject to a claim for damages.


building contractor/homeowner to verify all dimensions, structural details, building codes and grade requirements prior to construction.

project: Hertz Town House
 address: Crawford Road
 date: 7/31/07
 revision: 1.1

1405 E. Hwy 50
 Vermillion, SD 57069
 Voice 605-624-4661
 Fax 605-624-0075
 www.midwesthomes.com

page#

8

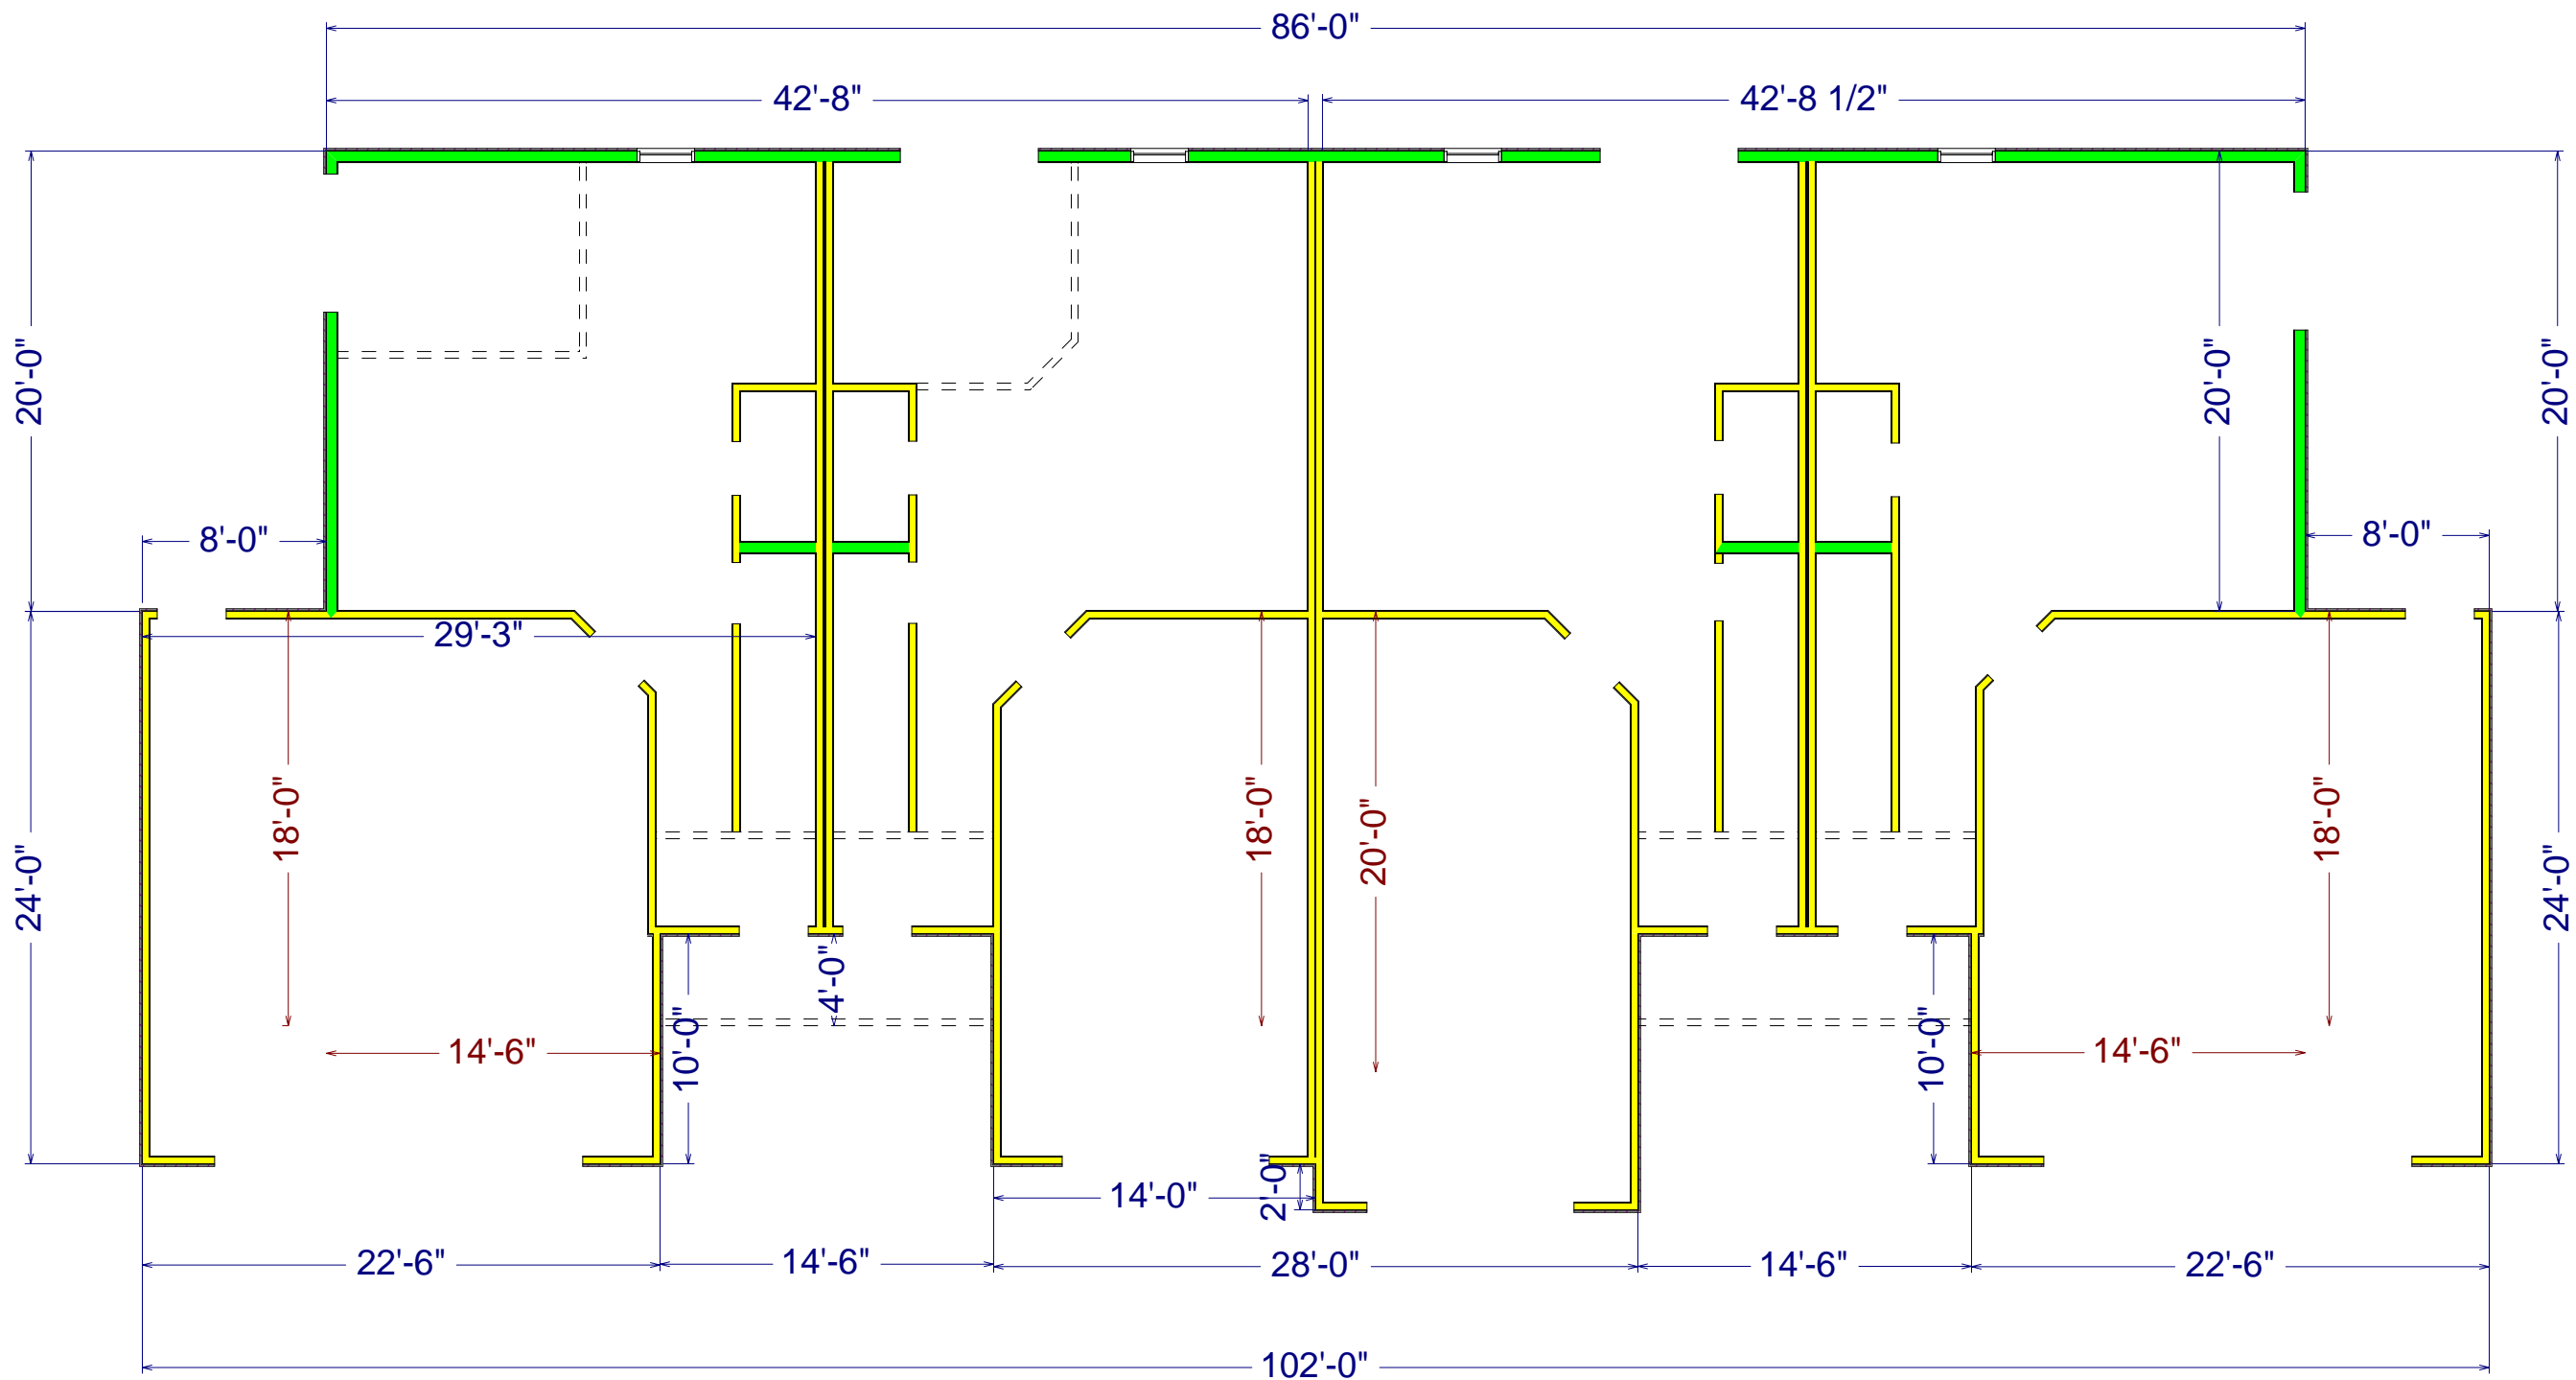

PRELIMINARY




These drawings are the proprietary work product and property of Midwest Homes, Inc.. Use of these drawings and concepts contained therein without the written permission of Midwest Homes, Inc. is prohibited and may be subject to a claim for damages.

building contractor/homeowner to verify all dimensions, structural details, building codes and grade requirements prior to construction.

project: Hertz Town
 House address: Crawford Road
 Date: 7/31/07
 revision: 1.1

1405 E. Hwy 50
 Vermillion, SD 57069
 Voice 605-624-4661
 Fax 605-624-0075
 www.midwesthomes.com

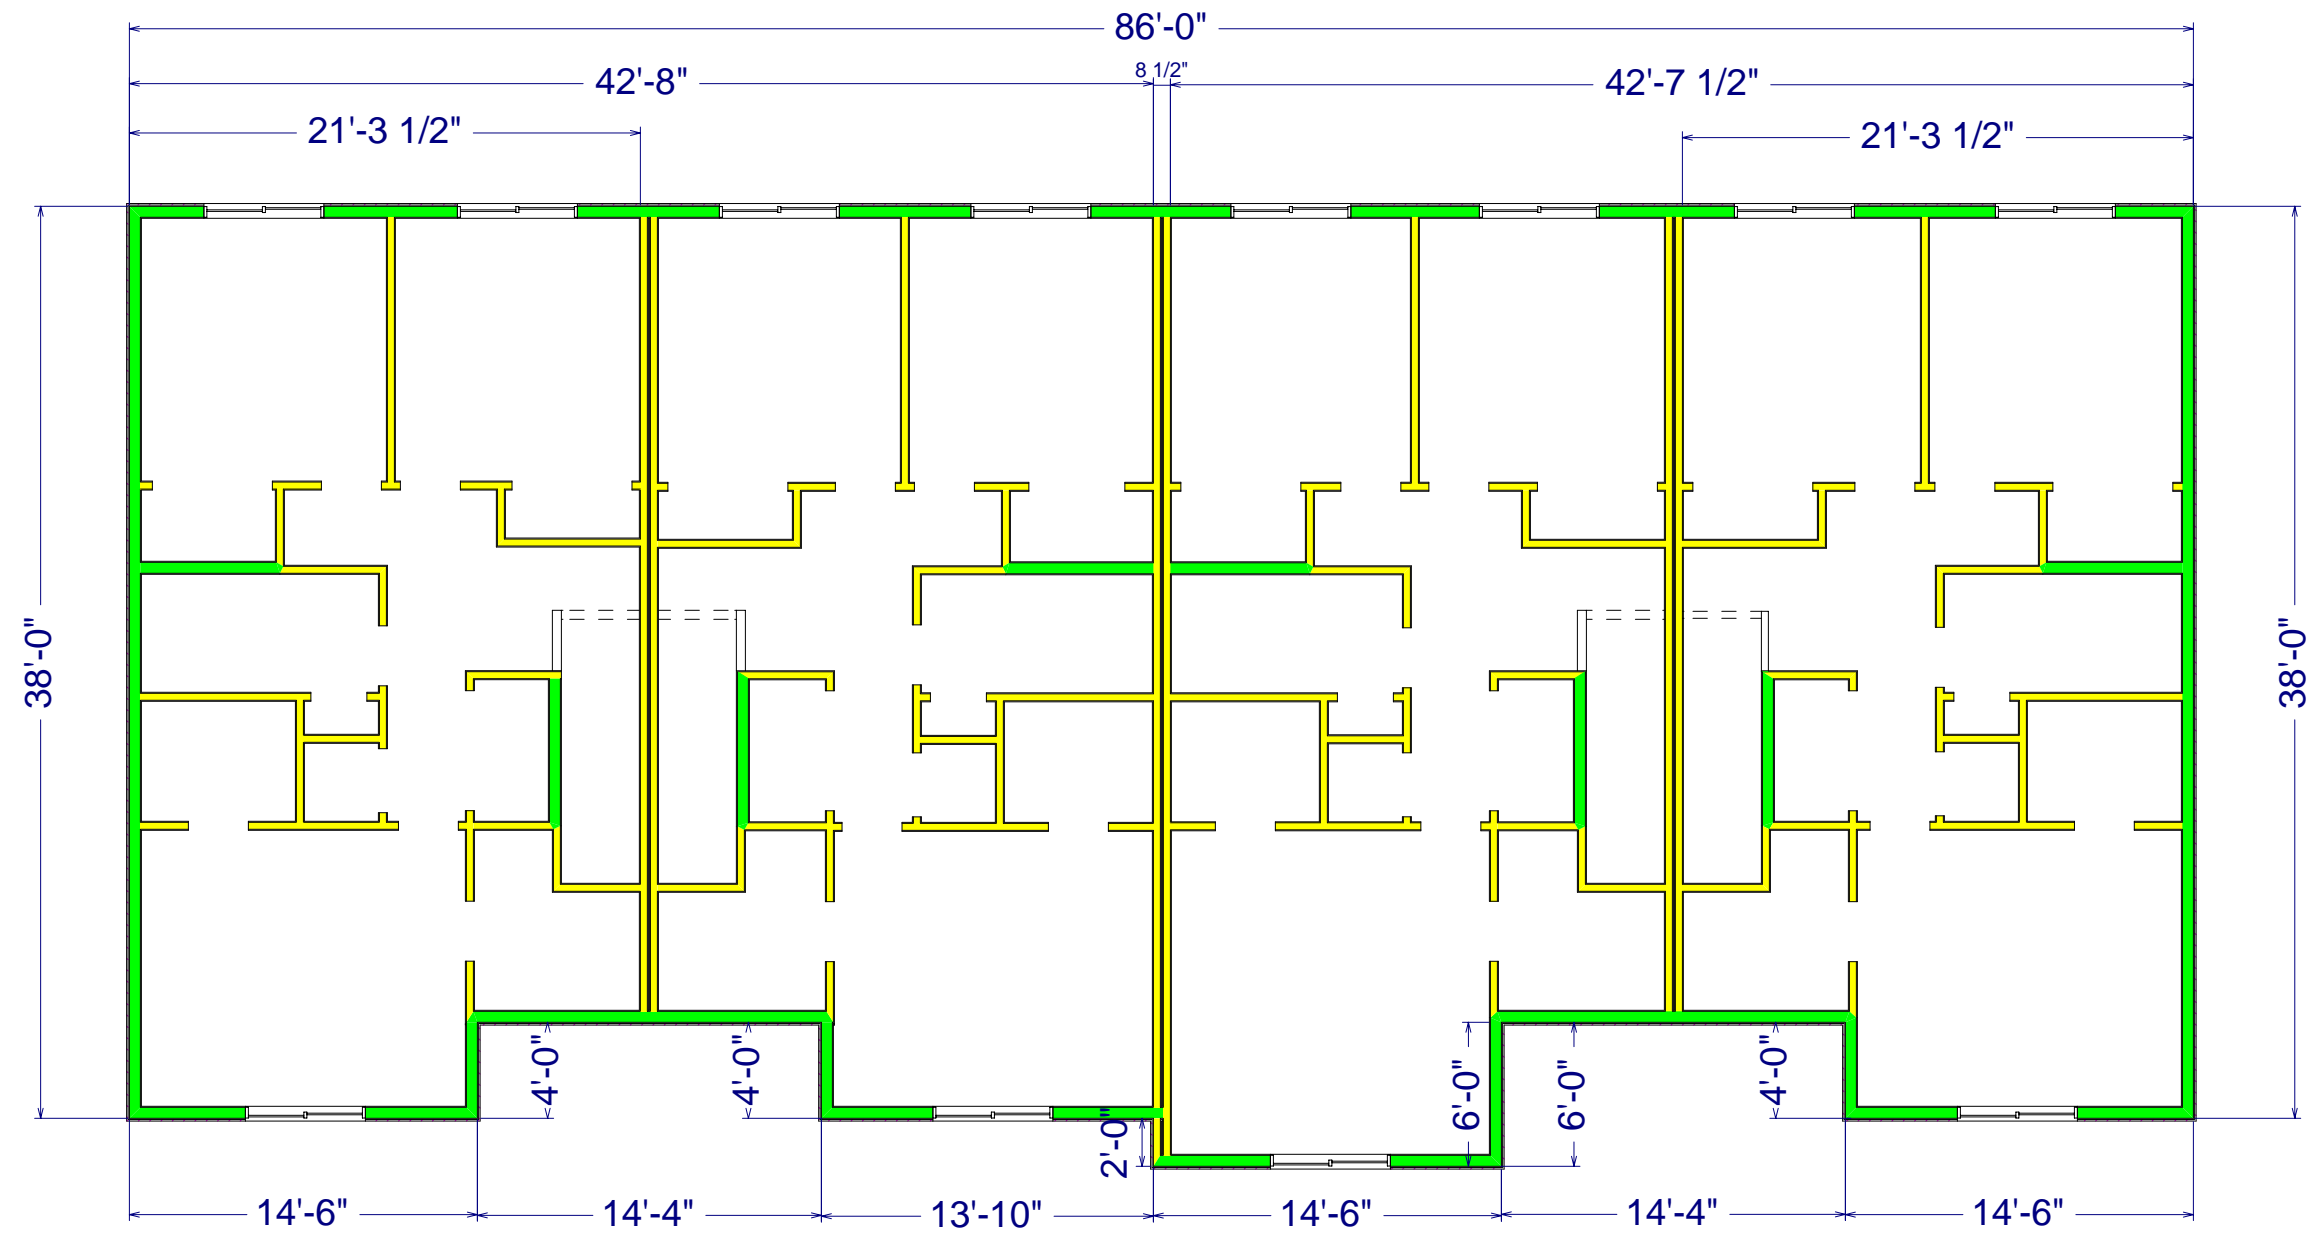

PRELIMINARY




building contractor/homeowner to verify all dimensions, structural details, building codes and grade requirements prior to construction.

These drawings are the proprietary work product and property of Midwest Homes, Inc.. Use of these drawings and concepts contained therein without the written permission of Midwest Homes, Inc. is prohibited and may be subject to a claim for damages.


project: Hertz Town
 House address: Crawford Road
 Date: 7/31/07
 revision: 1, 1

1405 E. Hwy 50
 Vermillion, SD 57069
 Voice 605-624-4661
 Fax 605-624-0075
 www.midwesthomes.com

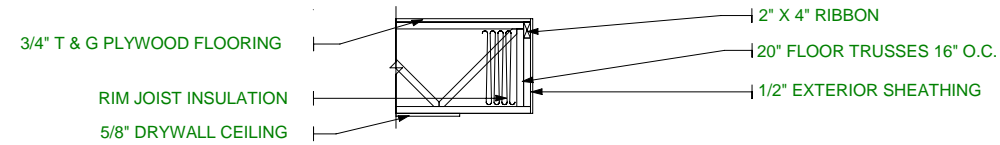


WOOD FLOOR SYSTEM 20" TRUSS W/ CEILING

FTR 20 .75 .62

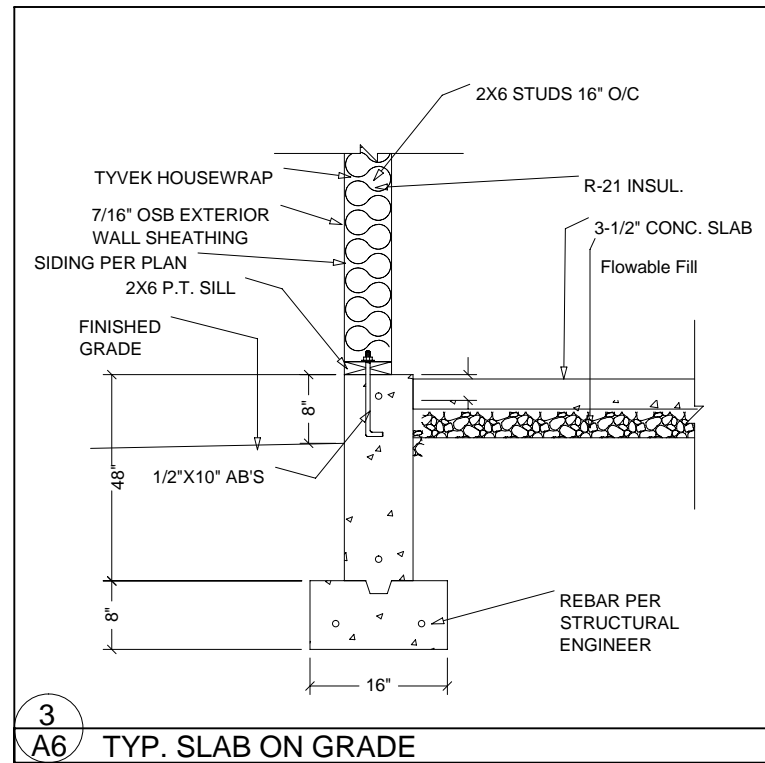

3
A6 TYP. SLAB ON GRADE

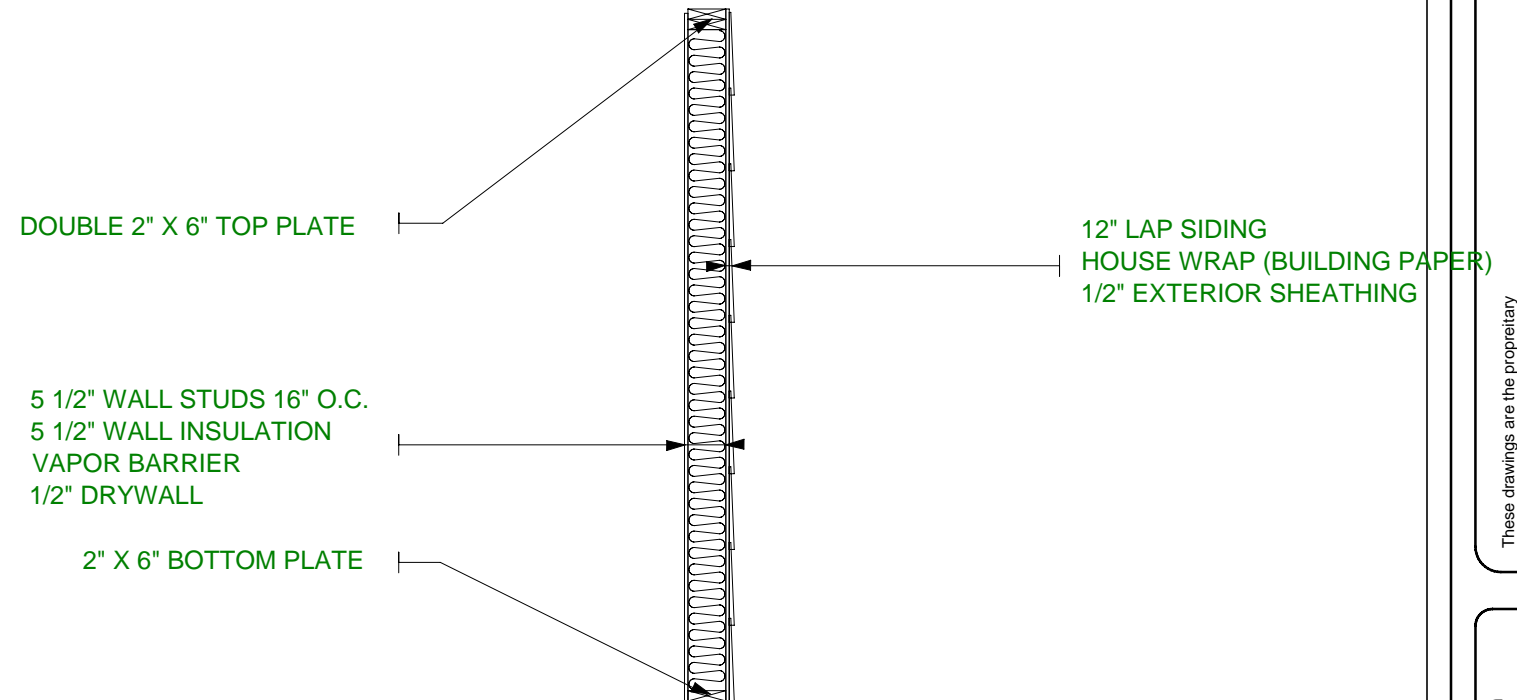

WOOD WALL SYSTEM - 2" X 6" X 8' STUDS W/ 6" LAP SIDING

WEX LP12 06 08 .5

PRELIMINARY




These drawings are the proprietary work product and property of Midwest Homes, Inc.. Use of these drawings and concepts contained therein without the written permission of Midwest Homes, Inc. is prohibited and may be subject to a claim for damages.

building contractor/homeowner to verify all dimensions, structural details, building codes and grade requirements prior to construction.


project: Hertz Town House
address: Crawford Road
date: 7/31/07
revision: 1.1

1405 E. Hwy 50
Vermillion, SD 57069
Voice 605-624-4661
Fax 605-624-0075
www.midwesthomes.com

page#
11

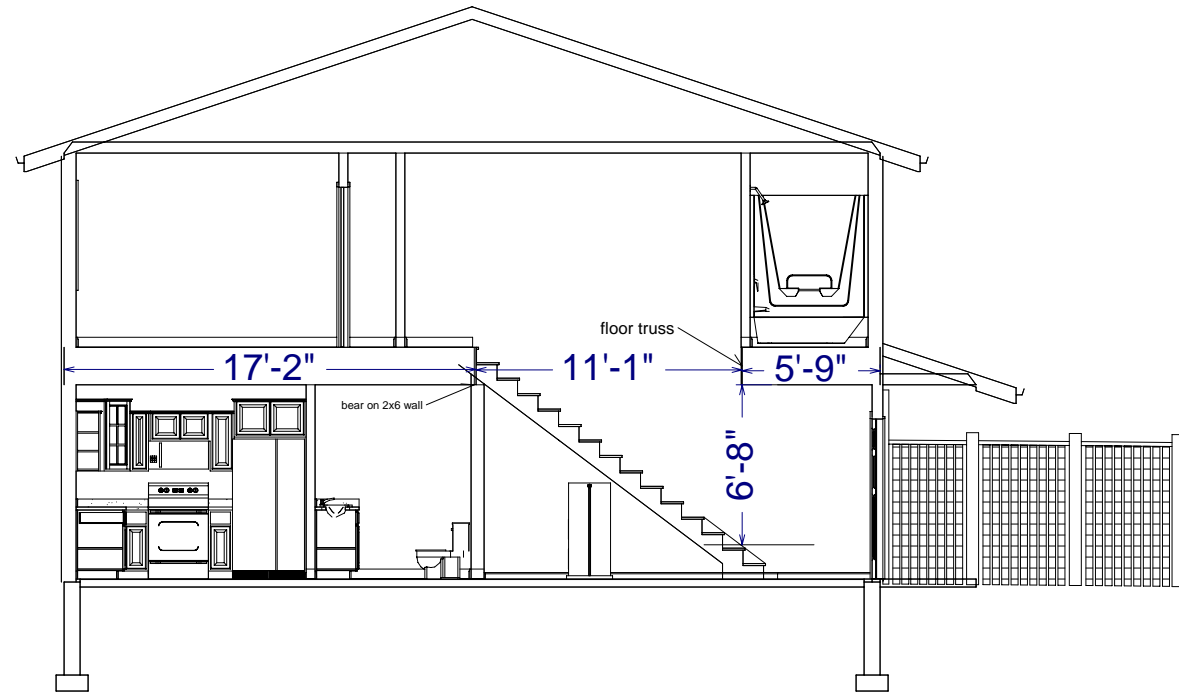

DETAIL A-1

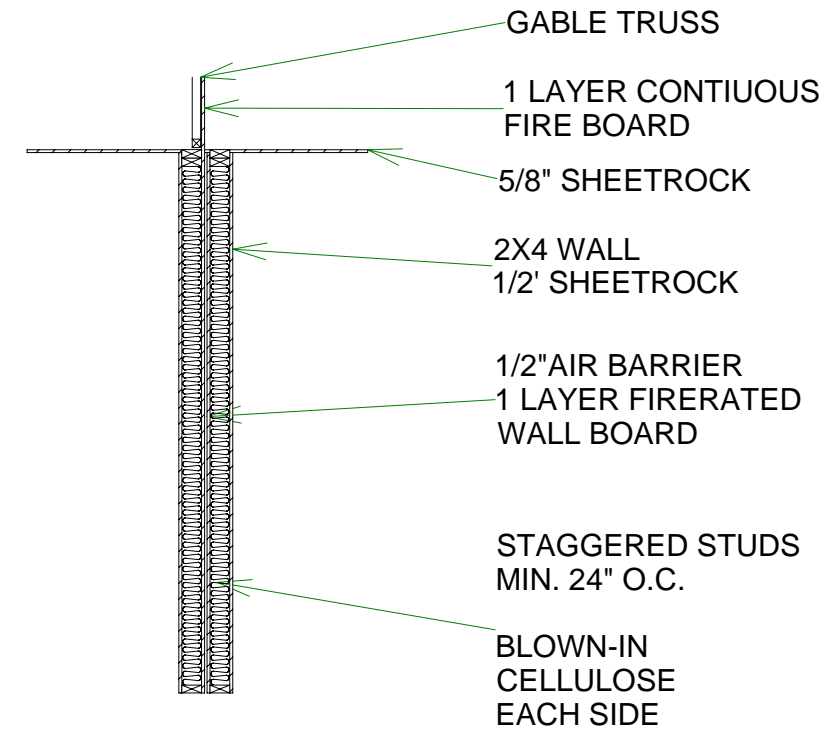

FIRE-WALL / SOUNDWALL DETAIL

PRELIMINARY



building contractor/homeowner to verify all dimensions, structural details, building codes and grade requirements prior to construction.

These drawings are the proprietary work product and property of Midwest Homes, Inc.. Use of these drawings and concepts contained therein without the written permission of Midwest Homes, Inc. is prohibited and may be subject to a claim for damages

project: Hertz Town
 House
 address: Crawford
 Road
 Date: 7/31/07
 revision: 1, 1

1405 E. Hwy 50
 Vermillion, SD 57069
 Voice 605-624-4661
 Fax 605-624-0075
 www.midwesthomes.com

page#
 12